


大字知名 字 阿賀利宗 79番地 平面図 (縮尺1 : 400)

敷地総面積4183.62m²

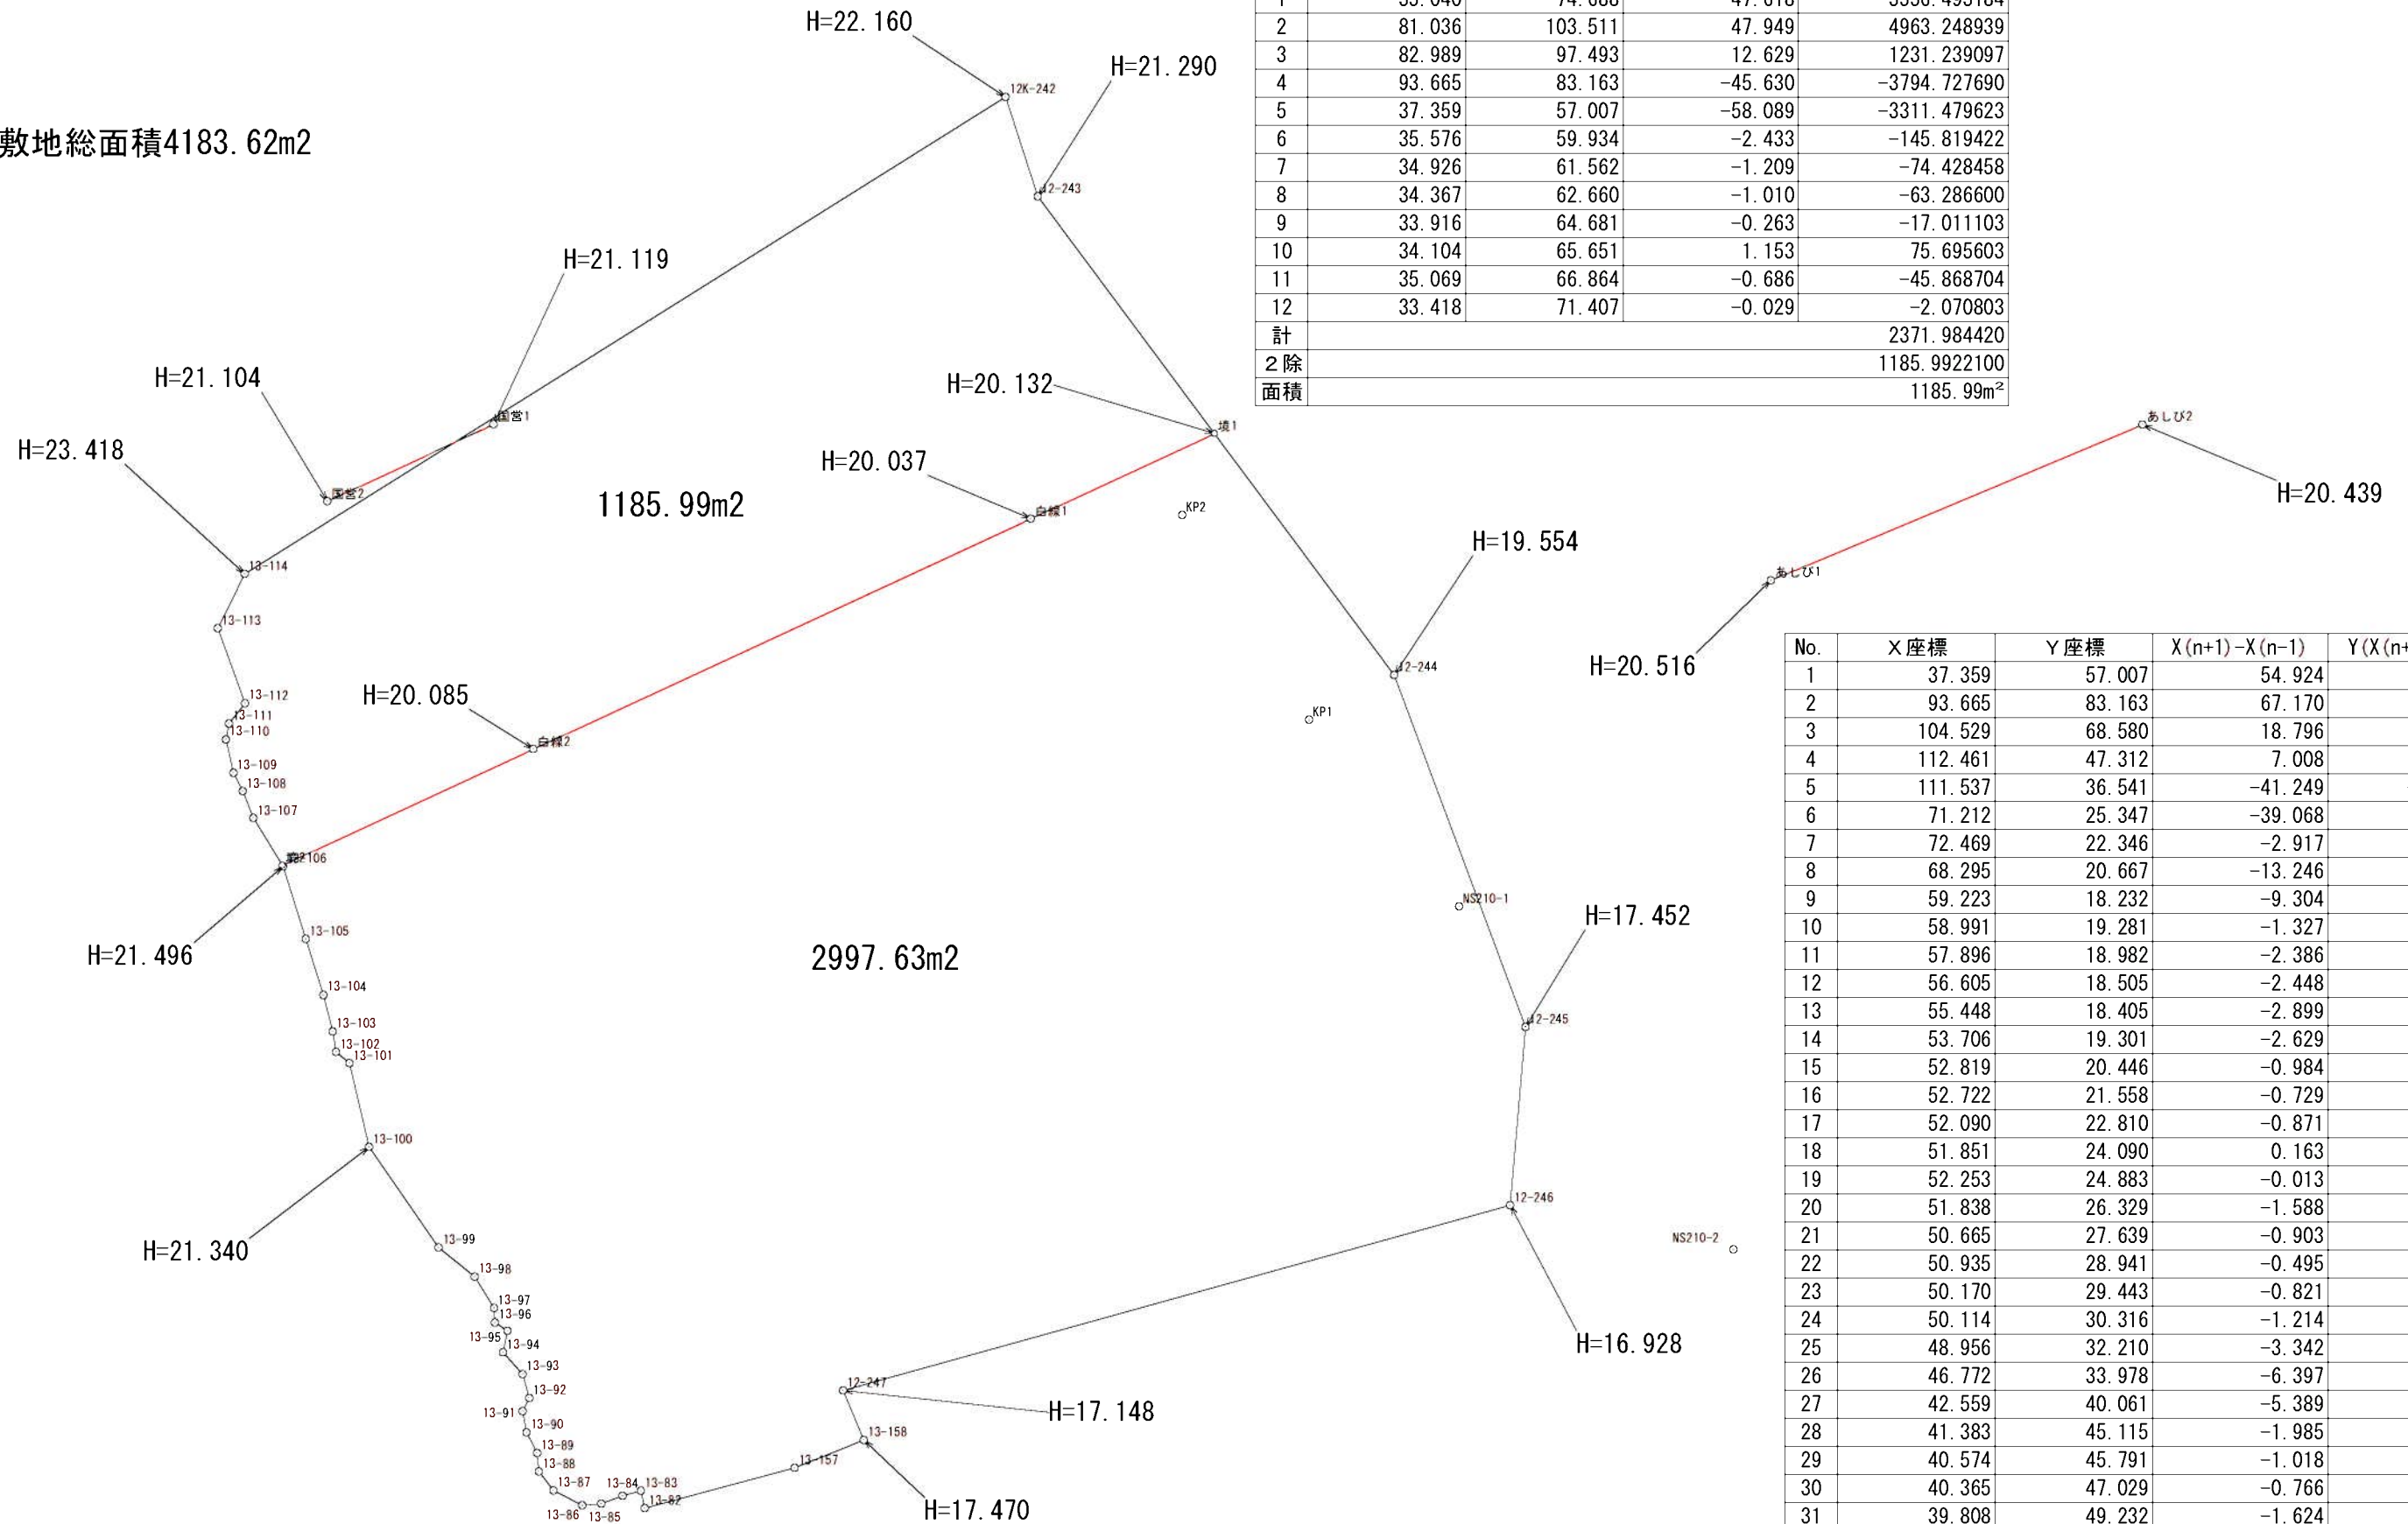

No.	X 座標	Y 座標	$X(n+1) - X(n-1)$	$Y(X(n+1) - X(n-1))$
1	35.040	74.688	47.618	3556.493184
2	81.036	103.511	47.949	4963.248939
3	82.989	97.493	12.629	1231.239097
4	93.665	83.163	-45.630	-3794.727690
5	37.359	57.007	-58.089	-3311.479623
6	35.576	59.934	-2.433	-145.819422
7	34.926	61.562	-1.209	-74.428458
8	34.367	62.660	-1.010	-63.286600
9	33.916	64.681	-0.263	-17.011103
10	34.104	65.651	1.153	75.695603
11	35.069	66.864	-0.686	-45.868704
12	33.418	71.407	-0.029	-2.070803
計				2371.984420
2 除				1185.9922100
面積				1185.99m ²

No.	X座標	Y座標	X(n+1)-X(n-1)	Y(X(n+1)-X(n-1))
1	37.359	57.007	54.924	3131.052468
2	93.665	83.163	67.170	5586.058710
3	104.529	68.580	18.796	1289.029680
4	112.461	47.312	7.008	331.562496
5	111.537	36.541	-41.249	-1507.279709
6	71.212	25.347	-39.068	-990.256596
7	72.469	22.346	-2.917	-65.183282
8	68.295	20.667	-13.246	-273.755082
9	59.223	18.232	-9.304	-169.630528
10	58.991	19.281	-1.327	-25.585887
11	57.896	18.982	-2.386	-45.291052
12	56.605	18.505	-2.448	-45.300240
13	55.448	18.405	-2.899	-53.356095
14	53.706	19.301	-2.629	-50.742329
15	52.819	20.446	-0.984	-20.118864
16	52.722	21.558	-0.729	-15.715782
17	52.090	22.810	-0.871	-19.867510
18	51.851	24.090	0.163	3.926670
19	52.253	24.883	-0.013	-0.323479
20	51.838	26.329	-1.588	-41.810452
21	50.665	27.639	-0.903	-24.958017
22	50.935	28.941	-0.495	-14.325795
23	50.170	29.443	-0.821	-24.172703
24	50.114	30.316	-1.214	-36.803624
25	48.956	32.210	-3.342	-107.645820
26	46.772	33.978	-6.397	-217.357266
27	42.559	40.061	-5.389	-215.888729
28	41.383	45.115	-1.985	-89.553275
29	40.574	45.791	-1.018	-46.615238
30	40.365	47.029	-0.766	-36.024214
31	39.808	49.232	-1.624	-79.952768
32	38.741	52.618	-2.449	-128.861482
計				5995.254206
2除				2997.6271030
面積				2997.63m ²